


# PLAT OF OVERLOOK AT MT. CRESTED BUTTE

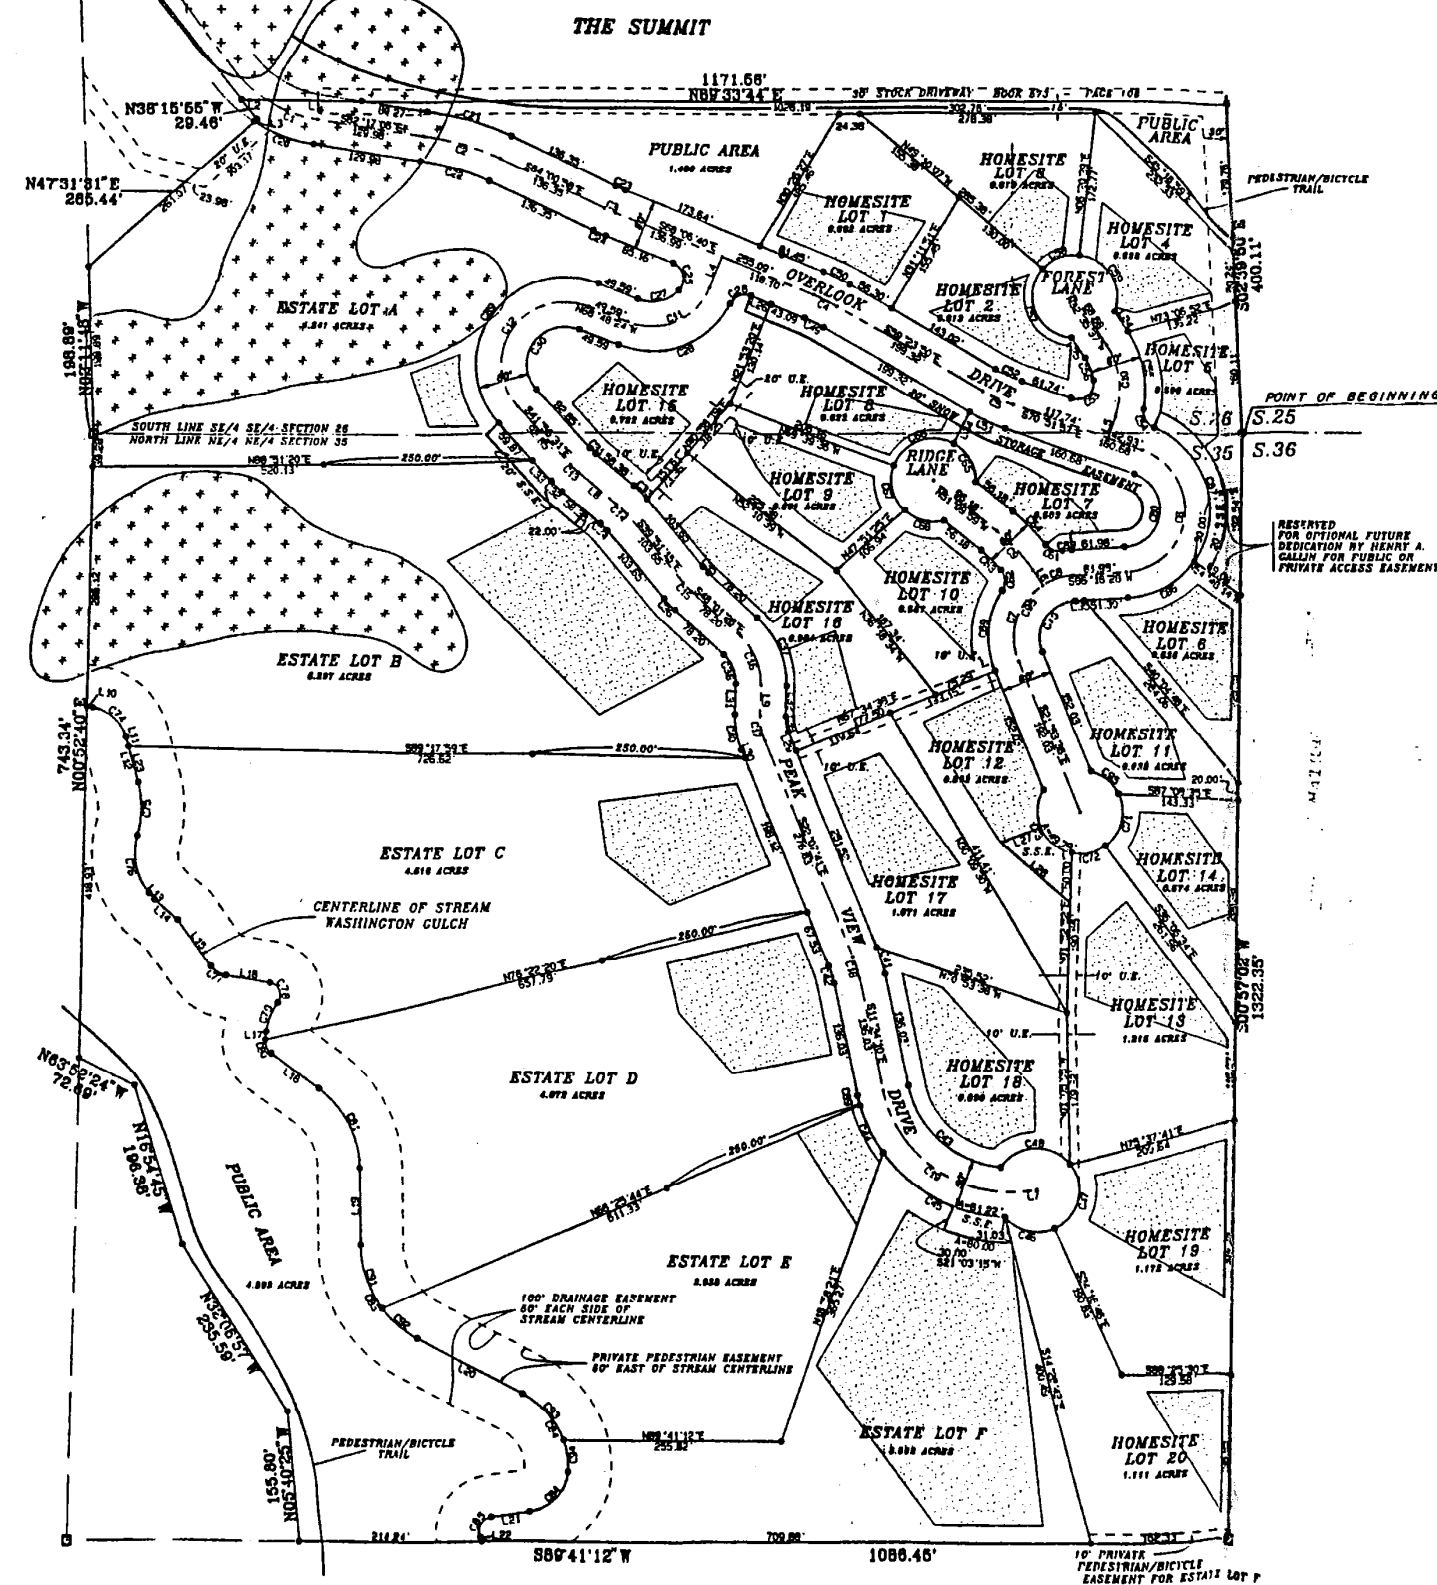


CURVE TABLE

ARC	RADIUS	DELTA	CHORD BEARING	CHORD
C1	64.98	150.00	24° 49' 19"	64.48
C2	95.88	300.00	18° 18' 08"	95.25
C3	14.29	200.00	04° 05' 42"	14.20
C4	30.42	200.00	08° 42' 50"	30.38
C5	40.03	200.00	11° 28' 07"	39.97
C6	205.70	75.00	157° 08' 25"	147.03
C7	103.03	75.00	78° 42' 37"	85.12
C8	28.35	150.00	28° 12' 21"	28.14
C9	62.17	200.00	17° 58' 00"	62.02
C10	90.28	100.00	31° 43' 40"	87.23
C11	118.90	75.00	89° 18' 18"	105.42
C12	200.45	75.00	153° 08' 07"	145.90
C13	11.58	100.00	07° 44' 42"	11.57
C14	17.58	100.00	09° 51' 58"	17.20
C15	14.28	100.00	08° 10' 13"	14.23
C16	64.67	75.00	49° 24' 28"	62.63
C17	30.78	75.00	23° 30' 41"	30.28
C18	21.64	150.00	10° 33' 31"	21.55
C19	227.89	150.00	87° 02' 49"	206.80
C20	78.07	150.00	24° 12' 52"	75.51
C21	105.22	330.00	18° 18' 08"	104.78
C22	96.09	270.00	18° 18' 08"	95.25
C23	12.85	150.00	04° 05' 42"	12.78
C24	16.42	230.00	04° 05' 42"	16.44
C25	39.10	20.00	112° 01' 25"	38.97
C26	29.91	20.00	89° 41' 58"	29.70
C27	62.84	45.00	87° 18' 51"	49.86
C28	28.78	150.00	09° 51' 58"	28.60
C29	285.64	105.00	153° 08' 07"	204.26
C30	180.27	45.00	153° 08' 07"	87.54
C31	8.50	70.00	07° 46' 42"	8.50
C32	17.65	130.00	07° 46' 42"	17.63
C33	22.28	130.00	08° 51' 58"	22.26
C34	12.05	70.00	08° 51' 58"	12.04
C35	9.98	70.00	08° 10' 13"	9.97
C36	16.54	130.00	08° 10' 13"	16.52
C37	90.54	105.00	49° 24' 28"	87.76
C38	28.80	45.00	04° 05' 42"	28.78
C39	16.47	230.00	23° 30' 41"	16.44
C40	43.09	105.00	23° 30' 41"	42.79
C41	33.17	180.00	10° 33' 31"	33.12
C42	22.11	120.00	10° 33' 31"	22.08
C43	154.78	120.00	73° 15' 17"	144.89
C44	42.25	180.00	18° 54' 39"	42.25
C45	196.84	180.00	53° 02' 39"	180.75
C46	83.20	90.00	72° 25' 33"	59.08
C47	91.47	95.00	104° 28' 15"	76.24
C48	84.53	90.00	108° 11' 38"	81.07
C49	25.83	170.00	08° 42' 50"	25.83
C50	34.98	230.00	08° 42' 50"	34.90
C51	48.04	230.00	11° 28' 07"	45.96
C52	34.03	170.00	11° 28' 07"	33.97
C53	41.31	20.00	118° 12' 14"	37.26
C54	21.42	20.00	78° 13' 08"	21.39
C55	96.79	130.00	42° 39' 40"	94.57
C56	28.55	70.00	23° 22' 28"	28.38
C57	110.44	90.00	128° 33' 19"	89.32
C58	48.44	90.00	93° 50' 48"	48.57
C59	20.82	50.00	104° 11' 32"	20.90
C60	123.42	45.00	157° 08' 25"	86.82
C61	21.83	40.00	62° 32' 27"	20.76
C62	28.36	20.00	72° 39' 14"	23.70
C63	31.32	170.00	11° 13' 47"	31.27
C64	29.25	230.00	13° 42' 47"	29.18
C65	93.03	90.00	63° 03' 39"	52.30
C66	88.01	90.00	98° 33' 45"	75.79
C67	58.66	90.00	87° 13' 18"	55.35
C68	50.10	90.00	93° 24' 53"	48.63
C69	100.08	105.00	84° 58' 38"	98.33
C70	84.92	45.00	108° 10' 04"	72.89
C71	89.30	50.00	79° 24' 48"	63.89
C72	41.15	90.00	47° 09' 23"	40.00
C73	96.16	50.00	110° 11' 24"	82.01
C74	64.88	48.28	88° 18' 52"	62.81
C75	64.25	120.00	30° 40' 33"	63.48
C76	73.73	77.88	54° 15' 18"	71.01
C77	21.42	26.82	45° 35' 02"	20.86
C78	30.29	14.81	111° 02' 56"	29.26
C79	37.68	73.92	29° 11' 29"	37.25
C80	18.78	17.56	81° 18' 38"	17.99
C81	109.96	117.88	53° 31' 54"	108.01
C82	178.28	129.06	80° 29' 29"	170.02
C83	113.38	100.84	64° 13' 03"	107.48
C84	70.14	78.12	78° 23' 42"	67.15
C85	20.85	18.87	105° 19' 21"	20.52
C86	93.81	105.00	51° 04' 42"	90.54
C87	190.01	105.00	103° 40' 52"	185.12
C88	12.28	180.00	03° 54' 33"	12.28
C89	41.33	105.00	03° 54' 33"	41.33
C90	81.00	128.05	30° 57' 28"	79.67
C91	50.28	128.06	24° 31' 58"	54.84
C92	74.53	100.64	42° 25' 54"	72.84
C93	39.85	100.64	22° 07' 09"	39.81
C94	14.32	78.00	108° 10' 04"	14.30
C95	43.20	50.00	49° 30' 01"	41.67

LINE TABLE

LINE	DISTANCE	BEARING
L1	113.83	N86° 33' 44" E
L2	29.54	N86° 33' 44" E
L3	4.37	S47° 31' 31" W
L4	40.83	S71° 53' 20" W
L5	28.25	S19° 03' 03" W
L6	21.48	N83° 10' 59" W
L7	18.15	N81° 33' 01" E
L8	58.38	S49° 43' 13" E
L9	38.40	N01° 23' 00" E
L10	8.81	N81° 20' 24" W
L11	11.53	N85° 01' 49" W
L12	59.81	S15° 01' 49" E
L13	8.85	N86° 32' 32" W
L14	33.90	S49° 56' 06" E
L15	68.91	N35° 32' 51" W
L16	32.35	N81° 07' 53" W
L17	8.40	N08° 43' 25" E
L18	68.58	S54° 03' 03" E
L19	92.25	S01° 01' 08" E
L20	140.90	S81° 30' 34" E
L21	24.78	N81° 48' 05" E
L22	59.00	S68° 06' 24" E
L23	44.08	N85° 01' 49" W
L24	28.88	N82° 35' 37" W
L25	28.88	S32° 35' 37" E
L26	25.38	S68° 06' 40" E
L27	59.00	S68° 06' 24" E
L28	108.53	N48° 32' 51" W
L29	95.31	S22° 07' 41" E
L30	11.18	N42° 07' 41" W
L31	39.40	S01° 23' 05" W
L32	38.40	N08° 43' 25" E
L33	32.88	S41° 58' 31" E
L34	41.80	N86° 09' 17" E
L35	10.87	N86° 16' 28" E

DIRECTIONS ARE BASED UPON A BEARING OF SOUTH 89° 33' 44" WEST BETWEEN CAPPED PIPE MONUMENTS LOCATED AT THE NORTHEAST CORNER AND THE NORTH QUARTER CORNER OF SECTION 36, T. 13 S., R. 84 W., 6TH P.M.

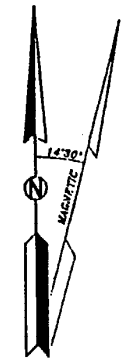

LEGEND

- U.S. UTILITY EASEMENT
- ◆ BRASS CAPPED PIPES
- S.S.E. SNOW STORAGE EASEMENT
- DENOTES A NO. 6 REBAR WITH 4" SQUARE ZINC COATED METAL PLATE - '6763'
- DENOTES A NO. 6 REBAR WITH A ZINC COATED STEEL DISC STAMPED '6763'
- ▲ AVALANCHE HAZARD
- SNOWSLIDE HAZARD
- ▭ BUILDING ENVELOPE

**BIGLOW - LAND SURVEYORS**  
 P. O. BOX 531  
 SALIDA, COLORADO 81201 (719) 539-6131